

Lion. Er. K. VEERA RAMANI B.E., M.I.E., F.I.V.,

REGISTERED PANEL ENGINEER (CLASS 1 A)
REGISTERED ENGINEER AND
REGISTERED STRUCTURAL ENGINEER IN
TOWN AND COUNTRY PLANNING DEPARTMENT

04362 272592
Cell : 94437 84282

No. 4, Azhagu Nagar,
Arulananda Nagar 7th Street Extn. (E),
THANJAVUR - 613 007.
E-mail : kvramanitnj@gmail.com

Date : 16.03.26

Stability Certificate and plan for the Building in

" A.R.R. SL Vidyashraam Senior Secondary School"

T.S.No:1009/3, 1010/2C Part & 1012/2 Part, Ward No:4, Block No:19, A.R.Ramasamy Road,
Kumbakonam Corporation, Thanjavur District.

SL No.	Building	Accommodation Classrooms	Others	Remarks
1	Office, Staff, Class rooms, Stage, Lab, Library & Toilet	1450 Nos	-	
2	Class rooms, Library, Staff room & Toilet	525 Nos	-	
	Total	1975 Nos	-	

TO WHOM SO EVER IT MAY CONCERN

I certify that all the building and structures including Compound wall / Fence in the campus of **"A.R.R. SL Vidyashraam Senior Secondary School"** T.S.No:1009/3, 1010/2C Part & 1012/2 Part, **Ward No:4, Block No:19, A.R.Ramasamy Road, Kumbakonam Corporation, Thanjavur District** have been covered by the stability certificate issued on **16.03.2026** for Three years **01.04.2026 to 31.03.2029**

Signature of the Engineer.

K. Veera
Lion. Er. K. Veera Ramani, B.E., M.I.E., F.I.V.,
REGISTERED PANEL ENGINEER (CLASS 1A)
REGISTERED ENGINEER AND
REGISTERED STRUCTURAL ENGINEER IN
TOWN AND COUNTRY PLANNING DEPARTMENT
No:4, Azhagu Nagar, Arulananda Nagar
7th Street Extn., (E), Thanjavur-613 007.
Phone: (04362)-272592, Cell No: 94437 84282

From:
The Secretary,
A.R.R. SL Vidyashraam Senior Secondary School,
A.R. Ramasamy Road,
Kumbakonam Corporation,
Thanjavur District

To:
The Tahsildar,
Kumbakonam.

**THE TAMIL NADU PUBLIC BUILDING LICENSING ACT NO.13 OF 1965 THE
TAMIL NADU PUBLIC BUILDING LICENSE FOR**

A.R.R. SL Vidyashraam Senior Secondary School

I intend / to continue to use the existing building of Principal, Office, Co-ordinate room, Library, Class rooms, Staff room, Library, Laboratory, Hindi class rooms & Toilet Block to use the building not at present used as a public building/which is situated in the site or plot or Land, Town or Revenue Survey No **T.S.No: 1009/3, 1010/2C Part & 1012/2 Part, Ward No:4, Block No:19, A.R.Ramasamy Road, Kumbakonam Corporation, Thanjavur District** and specified in the statement enclosed as a public building for a period of Three Years from **01.04.2026 to 31.03.2029.**

The year of construction and the present approximate cost of construction and the purpose for which it is to be used or is being used as public building are also furnished in the statement accompanying the application.

I enclosed a challan for Rs. ----- No. ----- Dated ----- in the prescribed form furnished

I also enclosed a certificate of structural soundness issued by

Er. K. Veera Ramani, B.E., M.I.E.,
Panel Engineer
No:4, Azhagu Nagar,
Arulananda Nagar Extn, (East),
Thanjavur -7.
Phone No: 04362-272592. Cell:9443784282

**Registration No : Thanjavur District Collector in R.C.No: 29449/2016/B1/Dt:10.03.2019
Class 1A (one A) Category**

(Signature of the Owner / Occupier of the Building)

For ARR SL VIDYASHRAAM SR.SECONDARY SCHOOL

V. Surchamele

CORRESPONDENT

Enclosure: (i) Statement
(ii) Chelan for Rs. ----- No. ----- Dated-----
(iii)Form A, B, C, E & Declaration

Explanation: - Separate application shall be made in respect of each building.

STATEMENT ACCOMPANYING
FORM - A

- | | | |
|---|---|-----------------------------------------------------------|
| 1 Name of the Building | : | A.R.R. SL Vidyashraam Senior Secondary School |
| 2 Location | : | Kumbakonam Municipality |
| Street | : | A.R.Ramasamy Road |
| Door No of the building | : | Door No : 156 |
| T.S. No | : | T.S.No: 1009/3, 1010/2C Part & 1012/2 Part |
| Ward No | : | Ward No:4, Block No:19 |
| Name of Place , it | : | Kumbakonam Corporation, Thanjavur District |
| Corporation / Municipality / | : | |
| Panchayat Union / Township | : | |
| Contonnement. | : | |
| 3 Year of Construction | : | G.F & F.F - 1973, G.F, F.F & S.F - 2008 |
| 4 Approximate cost of construction | : | Rs. 5,13,00,000/- |
| 5 Purpose for which the building is being used or proposed to be used. | : | Office, Staff, Class rooms, Stage, Lab, Library & Toilet |
| 6 Details of construction of the building (Particulars of the foundaion, Soil, Specification of the various part under) | : | R.C.C. Framed Structure
Clay mixed with sand |
| 7 | : | |
| 1 Foundation | : | C.C 1:2:4 using 20 mm jelly for column footing and column |
| 2 Basement | : | Brick work in Cement mortar |
| 3 Superstructure | : | Brick work in Cement mortar |
| 4 Floor and Roof | : | Cement mortar flooring, R.C.C Roof |
| 8 Period for which Licenses is required | : | Three years 01.04.2026 to 31.03.2029 |
| 9 No. of persons to be accommodated | : | 1450 Nos |

Signature of the Engineer,

KVR
Lion.Er. K. Veera Ramani, BE., M.I.E., F.I.V.,
REGISTERED PANEL ENGINEER (CLASS 1A)
REGISTERED ENGINEER AND
REGISTERED STRUCTURAL ENGINEER IN
TOWN AND COUNTRY PLANING DEPARTMENT
No:4, Azhagu Nagar, Arulananda Nagar
7th Street Extn., (E), Thanjavur-613 007.
Phone: (04362)-272592, Cell No: 94437 84282

- 10 I assure that no additional or alteration has been made to the existing building or portion of a building for the application has been made. I undertake to obtain a fresh license in case any addition or aleration is made to the existing building or portion of the building. I also undertake to obtain a fresh license on the purpose for which the license was granted for the use of the building or a portion of the changed or altered subsequently.

(Signature of the Owner / Occupier of the Building)

Date : **16.03.2026**

For ARR SL VIDYASHRAAM SR.SECUNDARY SCHOOL

V. Sukanesh

CORRESPONDENT

FORM - B

Form of certificate of a structural under sub section (1) of section 4 of the Tamil Nadu Public Building Licensing Act 1965 referred to in Rule 4 of the Tamil Nadu Public Building (Licensing) Rule 1976

I certify that, I have inspected the building mentioned in the statement and furnished Below its salient technical features.

Office, Staff, Class rooms, Stage, Lab, Library & Toilet

1. FOUNDATION

- | | | |
|--------------------------------------------------------------------|---|----------------------|
| (I) Depth below ground level | : | 2.13 M |
| (II) Nature of Soil met with at
Foundation Level | : | Clay mixed with sand |
| (III) Pressure at Foundation | : | 17.60 Ton / sqm |
| (IV) Probable safe bearing capacity
of the strata at foundation | : | 20 Ton / sqm |

2. SUPERSTRUCTURES

- | | | |
|----------------------------------------------------------------------------|---|-----------------------------------------------------------------------------------|
| (I) Maximum stress in the most critical
section of Masonry and Concrete | : | Column - 180 Ton / sqm
Concrete - 16.20 Ton / sqm |
| (II) Nature of Masonry and concrete
and its safe Permissible stress | : | CC 1:5:10 using 40mm jelly 100 Ton/sqm.
CC 1:2:4 using 20mm jelly 500 Ton/sqm. |

The Structural soundness of the Building has been verified by me with reference to the I.S.I loading standards 875 (latest version) and other relevant indian standards code of Practice and I declare that the building is structurally sound to be used as a public building for the purpose noted in the statement.

A license may be granted to utilise the building for the period from **01.04.2026 to 31.03.2029** three years.

Signature of the Engineer,

Date : **16.03.2026**

Lion. Er. K. Veera Ramani, BE., M.I.E., F.I.V.,
REGISTERED PANEL ENGINEER (CLASS 1A)
REGISTERED ENGINEER AND
REGISTERED STRUCTURAL ENGINEER IN
TOWN AND COUNTRY PLANING DEPARTMENT
No:4, Azhagu Nayar, Arulananda Nagar
7th Street Extn., (E), Thanjavur-613 007.
Phone: (04362)-272592, Cell No: 94437 84282

FORM-C**STATEMENT TO ACCOMPANY THE CERTIFICATION OF
STRUCTURAL SOUNDNESS**

- 1 Location of the building : **A.R.R. SL Vidyashraam Senior Secondary School**
 Location : Kumbakonam Municipality
 A.R.Ramasamy Road
 Door No of the building : Door No : 156
 T.S. No : T.S.No: 1009/3, 1010/2C Part & 1012/2 Part
 Ward No : Ward No:4, Block No:19
 Name of the place : Kumbakonam Corporation, Thanjavur District
- 2 Age of the Building : G.F & F.F - 53 Years, G.F, F.F & S.F - 18 Years
- 3 Number of Storeys : Three Storeyed
- 4 Short description of structure Steel
 R.C.C. framed or Load bearing masonry : R.C.C. Framed Structure
- 5 Purpose for which the building is : Office, Staff, Class rooms, Stage, Lab, Library & Toilet
 certified for use
- 6 The period for which the building : 77 Years
 will be structurally sound
- 7 No. of Persons to be accommodated : 1450 Nos
- 8 Remarks : Plan enclosed

Registration No: Thanjavur District Collector in R.C.No: 29449/2016/B1/Dt:10.03.2019
Class 1A (one A) Category

Date : 16.03.2026

Signature of the Engineer,


Lion. Er. K. Veera Ramani, BE., M.I.E., F.I.V.,
REGISTERED PANEL ENGINEER (CLASS 1A)
REGISTERED ENGINEER AND
REGISTERED STRUCTURAL ENGINEER IN
TOWN AND COUNTRY PLANING DEPARTMENT
No:4, Azhagu Nayar, Arulananda Nagar
7th Street Extn., (E), Thanjavur-613 007.
Phone: (04362)-272592, Cell No: 94437 84282

FORM-E

Form of report to be made to the competent authority by inspecting authority the officers appointed under other Acts Section 28 of the Madras Public Building (Licensing) Act 1965 (Madras Act 13 of 1965) referred to in Rule 7 of the Madras Public Building (Licensing) Rules 1966.

- 1 Name & Designation of the Inspecting authority (or) officer Appointed or having jurisdiction under any other Act of Law. : **Er. K. Veera Ramani, B.E., M.I.E.,**
Panel Engineer
Assistant Executive Engineer, P.W.D (Retd)
No:4, Azhagu Nagar, Arulananda Nagar Extn,(East),
Thanjavur-7.Phone No: 04362-272592. Cell:9443784282
- 2 Location of the building : **A.R.R. SL Vidyashraam Senior Secondary School**
Location : Kumbakonam Municipality
A.R.Ramasamy Road
- Door No of the building : Door No : 156
- T.S. No : T.S.No: 1009/3, 1010/2C Part & 1012/2 Part
- Ward No : Ward No:4, Block No:19
- Name of Place , it : Kumbakonam Corporation, Thanjavur District
- 3 Date of inspection : 16.03.2026
- 4 Purpose for which the Building is used : Office, Staff, Class rooms, Stage, Lab, Library & Toilet
- 5 Nature of defects noticed : Nil
- 6 Suggestions for rectifying the defects : Not applicable
- 7 if in dangerous condition immediate action recommended to be taken. : Not applicable

Signature of the Engineer,

K. Veera

Date : 16.03.2026

Lion. Er. K. Veera Ramani, B.E., M.I.E., F.I.V.,
REGISTERED PANEL ENGINEER (CLASS 1A)
REGISTERED ENGINEER AND
REGISTERED STRUCTURAL ENGINEER IN
TOWN AND COUNTRY PLANING DEPARTMENT
No:4, Azhagu Nagar, Arulananda Nagar
7th Street Extn., (E), Thanjavur-613 007.
Phone: (04362)-272592, Cell No: 94437 84282

STATEMENT ACCOMPANYING
FORM - A

- | | | |
|---|---|---------------------------------------------------------------|
| 1 Name of the Building | : | A.R.R. SL Vidyashraam Senior Secondary School |
| 2 Location | : | Kumbakonam Municipality |
| Street | : | A.R.Ramasamy Road |
| Door No of the building | : | |
| T.S. No | : | T.S.No: 1009/3, 1010/2C Part & 1012/2 Part |
| Ward No | : | Ward No:4, Block No:19 |
| Name of Place , it | : | Kumbakonam Corporation, Thanjavur District |
| Corporation / Municipality / | : | |
| Panchayat Union / Township | : | |
| Contonnement. | : | |
| 3 Year of Construction | : | 2000 |
| 4 Approximate cost of construction | : | Rs. 1,66,00,000/- |
| 5 Purpose for which the building is being used or proposed to be used. | : | Class rooms, Library, Staff room & Toilet |
| 6 Details of construction of the building (Particulars of the foundaion, Soil, Specification of the various part under) | : | R.C.C. Framed Structure
Clay mixed with sand |
| 7 | | |
| 1 Foundation | : | C.C 1:2:4 using 20 mm jelly for column footing and column |
| 2 Basement | : | Brick work in Cement mortar |
| 3 Superstructure | : | Brick work in Cement mortar |
| 4 Floor and Roof | : | Cement mortar flooring, G.F & F.F-R.C.C Roof , S.F-Sheet Roof |
| 8 Period for which Licenses is required | : | Three years 01.04.2026 to 31.03.2029 |
| 9 No. of persons to be accommodated | : | 525 Nos |

Signature of the Engineer,

Lion.Er. K. Veera Ramani, BE., M.I.E., F.I.V.,
REGISTERED PANEL ENGINEER (CLASS 1A)
REGISTERED ENGINEER AND
REGISTERED STRUCTURAL ENGINEER IN
TOWN AND COUNTRY PLANING DEPARTMENT
No:4, Azhagu Nagar, Arulananda Nagar
7th Street Extn.. (E), Thanjavur-613 007.
Phone: (04362)-272592, Cell No: 94437 84282

- 10 I assure that no additional or alteration has been made to the existing building or portion of a building for the application has been made. I undertake to obtain a fresh license in case any addition or alteration is made to the existing building or portion of the building. I also undertake to obtain a fresh license on the purpose for which the license was granted for the use of the building or a portion of the changed or altered subsequently.

(Signature of the Owner / Occupier of the Building)

Date : **16.03.2026**

For ARR SL VIDYASHRAAM SR.SECONDARY SCHOOL

V. S. S. S. S.

CORRESPONDENT

FORM - B

Form of certificate of a structural under sub section (1) of section 4 of the Tamil Nadu Public Building Licensing Act 1965 referred to in Rule 4 of the Tamil Nadu Public Building (Licensing) Rule 1976

I certify that, I have inspected the building mentioned in the statement and furnished Below its salient technical features.

Class rooms, Library, Staff room & Toilet**1. FOUNDATION**

- | | | |
|-----------------------------------------------------------------|---|----------------------|
| (I) Depth below ground level | : | 2.13 M |
| (II) Nature of Soil met with at Foundation Level | : | Clay mixed with sand |
| (III) Pressure at Foundation | : | 14.55 Ton / sqm |
| (IV) Probable safe bearing capacity of the strata at foundation | : | 20 Ton / sqm |

2. SUPERSTRUCTURES

- | | | |
|-------------------------------------------------------------------------|---|-----------------------------------------------------------------------------------|
| (I) Maximum stress in the most critical section of Masonry and Concrete | : | Column - 120 Ton / sqm
Concrete - 13.80 Ton / sqm |
| (II) Nature of Masonry and concrete and its safe Permissible stress | : | CC 1:5:10 using 40mm jelly 100 Ton/sqm.
CC 1:2:4 using 20mm jelly 500 Ton/sqm. |

The Structural soundness of the Building has been verified by me with reference to the I.S.I loading standards 875 (latest version) and other relevant indian standards code of Practice and I declare that the building is structurally sound to be used as a public building for the purpose noted in the statement.

A license may be granted to utilise the building for the period from **01.04.2026 to 31.03.2029** three years.

Signature of the Engineer,

Date : 16.03.2026

Lion. Er. K. Veera Ramani, BE., M.I.E., F.I.V.,
 REGISTERED PANEL ENGINEER (CLASS 1A)
 REGISTERED ENGINEER AND
 REGISTERED STRUCTURAL ENGINEER IN
 TOWN AND COUNTRY PLANING DEPARTMENT
 No:4, Azhagu Nagar, Arulananda Nagar
 7th Street Extn., (E), Thanjavur-613 007.
 Phone: (04362)-272592, Cell No: 94437 84282

FORM-C**STATEMENT TO ACCOMPANY THE CERTIFICATION OF
STRUCTURAL SOUNDNESS**

- 1 Location of the building : **A.R.R. SL Vidyashraam Senior Secondary School**
 Location : Kumbakonam Municipality
 A.R.Ramasamy Road
 Door No of the building :
 T.S. No : T.S.No: 1009/3, 1010/2C Part & 1012/2 Part
 Ward No : Ward No:4, Block No:19
 Name of the place : Kumbakonam Corporation, Thanjavur District
- 2 Age of the Building : 26 Years
- 3 Number of Storeys : Three Storeyed
- 4 Short description of structure Steel
 R.C.C. framed or Load bearing masonry : R.C.C. Framed Structure
- 5 Purpose for which the building is : Class rooms, Library, Staff room & Toilet
 certified for use
- 6 The period for which the building : 82 Years
 will be structurally sound
- 7 No. of Persons to be accommodated : 525 Nos
- 8 Remarks : Plan enclosed

**Registration No: Thanjavur District Collector in R.C.No: 29449/2016/B1/Dt:10.03.2019
 Class 1A (one A) Category**

Date : 16.03.2026

Signature of the Engineer,


**Lion. Er. K. Veera Ramani, BE., M.I.E., F.I.V.,
 REGISTERED PANEL ENGINEER (CLASS 1A)
 REGISTERED ENGINEER AND
 REGISTERED STRUCTURAL ENGINEER IN
 TOWN AND COUNTRY PLANING DEPARTMENT
 No:4, Azhagu Nagar, Arulananda Nagar
 7th Street Extn., (E), Thanjavur-613 007.
 Phone: (04362)-272592, Cell No: 94437 84282**

FORM-E

Form of report to be made to the competent authority by inspecting authority the officers appointed under other Acts Section 28 of the Madras Public Building (Licensing) Act 1965 (Madras Act 13 of 1965) referred to in Rule 7 of the Madras Public Building (Licensing) Rules 1966.

- 1 Name & Designation of the Inspecting authority (or) officer Appointed or having jurisdiction under any other Act of Law. : **Er. K. Veera Ramani, B.E., M.I.E.,**
Panel Engineer
Assistant Executive Engineer, P.W.D (Retd)
No:4, Azhagu Nagar, Arulananda Nagar Extn,(East),
Thanjavur-7.Phone No: 04362-272592. Cell:9443784282
- 2 Location of the building : **A.R.R. SL Vidyashraam Senior Secondary School**
Location : Kumbakonam Municipality
A.R.Ramasamy Road
- Door No of the building :
T.S. No : T.S.No: 1009/3, 1010/2C Part & 1012/2 Part
Ward No : Ward No:4, Block No:19
Name of Place , it : Kumbakonam Corporation, Thanjavur District
- 3 Date of inspection : 16.03.2026
- 4 Purpose for which the Building is used : Class rooms, Library, Staff room & Toilet
- 5 Nature of defects noticed : Nil
- 6 Suggestions for rectifying the defects : Not applicable
- 7 if in dangerous condition immediate action recommended to be taken. : Not applicable

Signature of the Engineer,

K. Veera

Date : 16.03.2026

Lion.Er. K. Veera Ramani, B.E., M.I.E., F.I.V.,
REGISTERED PANEL ENGINEER (CLASS 1A)
REGISTERED ENGINEER AND
REGISTERED STRUCTURAL ENGINEER IN
TOWN AND COUNTRY PLANING DEPARTMENT
No:4, Azhagu Nagar, Arulananda Nagar
7th Street Extn., (E), Thanjavur-613.007.
Phone: (04362)-272592, Cell No: 94437-84282

DECLARATION

Er. K. Veera Ramani son of V. Kathiresan Residing at No:4, Azhagu Nagar, Arulananda Nagar Extn, (East), Thanjavur -7. do hereby declare that I posses the qualification and experience specified in the Table to rule 11 of the Tamil Nadu Public Buildings (License) rules 1965 and also approved in the panel of Private Practicing Engineers under **Class 1A (one A) Category in Thanjavur District Collector** R.C.No: 29449/2016/B1/Dt:10.03.2019 for issuing the certificate of structural soundness for the Public buildings covered by the certificate under rule 11 of the Tamil Nadu Public Buildings (Licensing) Act 1965.

Remarks:

1. This certificate does not holds or ensures the responsibility for the stability of the building structure due to Natural Calamities like Earth Quake, Gale Cyclone, Fire and Tsunami.
2. The subsequent addition and alteration of the building should be done only with prior information to the certifying authority

Station: Thanjavur

Date: 16.03.26

Signature of the Engineer,


Lion. Er. K. Veera Ramani, BE., M.I.E., F.I.V.,
REGISTERED PANEL ENGINEER (CLASS 1A)
REGISTERED ENGINEER AND
REGISTERED STRUCTURAL ENGINEER IN
TOWN AND COUNTRY PLANING DEPARTMENT
No:4, Azhagu Nagar, Arulananda Nagar
7th Street Extn., (E), Thanjavur-613 007.
Phone: (04362)-272592, Cell No: 94437 84282

1. Name & Address of Panel Engineer

:Er. K. Veera Ramani, B.E., M.I.E.,

Panel Engineer

No:4, Azhagu Nagar,

Arulananda Nagar Extn,(East),

Thanjavur -7.

Phone No: 04362-272592. Cell:9443784282

2. Experience of Panel Engineer

:25 years of Experiences in Government side and 10 years of private practice as Consulting Engineer and Private Practicing Engineer from 2008

PROCEEDING OF THE DISTRICT COLLECTOR, THANJAVUR

PRESENT : THIRU. A.ANNADURAI, I.A.S

R.C.NO.29449/2016/B1

Date: 10.03.2019


Sub :	Buildings – Tamil Nadu Public Buildings – (Licensing) Act 1965 – application of Thiru.K.Veeraramani to include his name in the panel of Private practicing Engineer under class IA in Thanjavur District – Ordered.
Ref :	1) This Office L.dis.29449/2016/B1/dt.12.09.2016. 2) Engineer-in-Chief, WRD., and Chief Engineer (General), PWD, Chennai Lr.No.AEE/TI/AE-2/22330/2018/Dt.31.10.2018. 3) And other connected records.

+++++++

ORDER:

As per the recommendation of Board of Engineers PWD., Chepuk, Chennai in the reference 2nd cited, Thiru.K.Veeraramani B.E., M.I.E., Plat No.4 Azhagu Nagar, Arulananda Nagar Exten (East), Thanjavur is included in the panel of private practicing Engineers under class IA (one A) category in Thanjavur District for the issue of structural soundness Certificate for the public buildings (the cost of which exceeds Rs.50.00 lakhs) under rule 11 of the TamilNadu Public Buildings (Licensing) Act 1965.


To
Thiru.K.VEERA RAMANI B.E., M.I.E.,
Assistant Executive Engineer (Retired),
Public Works Department,
No.4, Azhagu Nagar,
Arulananda Nagar Extn. (East),
Thanjavur 613 007.


District Collector
Thanjavur.
True copy
K. Veera



Lion.Er. K. Veera Ramani, BE., M.I.E., F.I.V.,
REGISTERED PANEL ENGINEER (CLASS 1A)
REGISTERED ENGINEER AND
REGISTERED STRUCTURAL ENGINEER IN
TOWN AND COUNTRY PLANNING DEPARTMENT
No:4, Azhagu Nagar, Arulananda Nagar
7th Street Extn., (E), Thanjavur-613 007.
Phone: (04362)-272592, Cell No: 94437 84282

PLAN SHOWING THE REGULARISATION OF THE ARR SL VIDYASHRAAM SENIOR SECONDARY SCHOOL [EXISTING BUILDING]

AT DOOR NO:-156, A.R.R ROAD, KUMBakonam - 612001. COMPRISED IN T.S.NO:- 1009/3, 1010/2C, 1012/2 & 1017/1, WARD NO:-4,
 BLOCK NO:-19, OF SEMBODAI VILLAGE, KUMBakonam MUNICIPAL TOWN AND TALUK, THANJAVUR DISTRICT. SCALE 1:100.

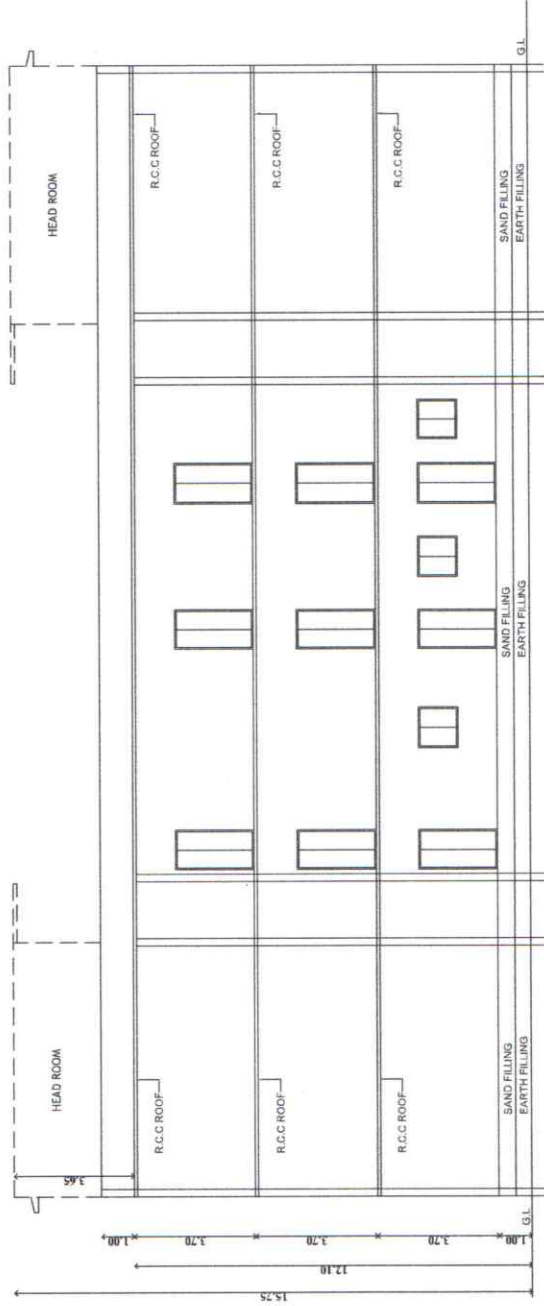

SECTION ON B-B
 BLOCK - A

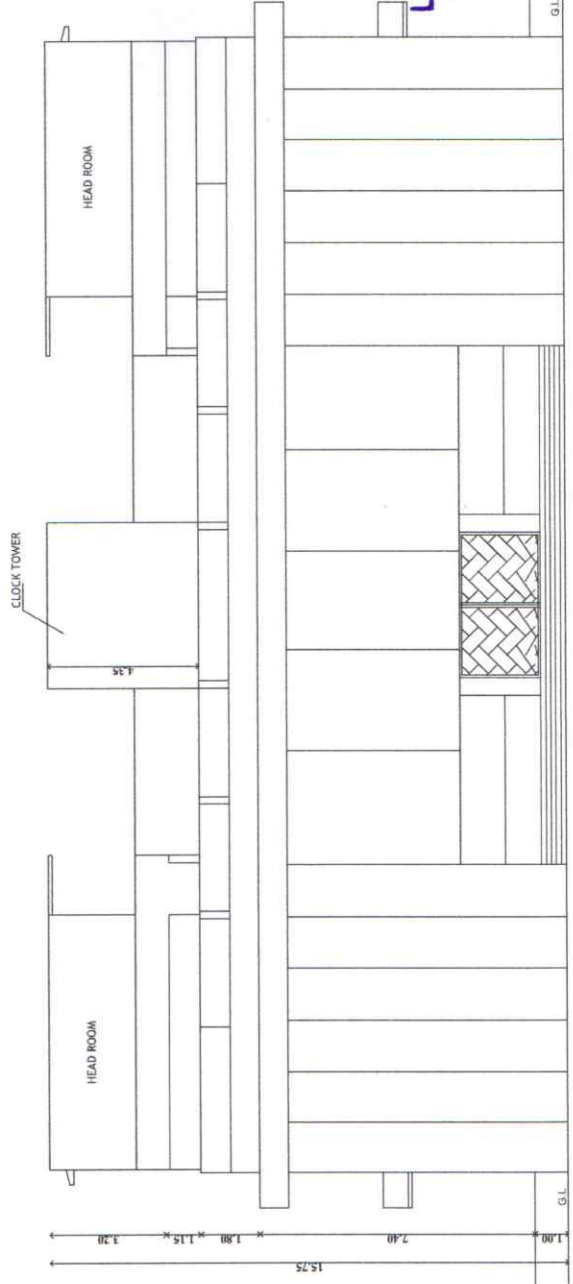

FRONT ELEVATION
 BLOCK - A

SPECIFICATION:
 SAND FILLING IN FOUNDATION
 PCC 1:5:10 IN FOUNDATION
 BRICK WORK IN CM 1:5
 PLASTERING IN CM 1:4

SCHEDULE OF JOINERIES

D	DOOR	: 1.30X2.44 (4'3"X8'0")
D1	DOOR	: 0.91X2.13 (3'0"X7'0")
D2	DOOR	: 0.79X2.13 (2'6"X7'0")
W	WINDOW	: 1.37X1.22 (4'6"X4'0")
W1	WINDOW	: 0.91X1.22 (3'0"X4'0")
V	VENTILATOR	: 0.61X0.61 (2'0"X2'0")

LEGEND
 REGULARISATION BOUNDARY
 ROAD

For ARR SL VIDYASHRAAM SR. SECONDARY SCHOOL

V. Subramala

CORRESPONDENT

OWNER :

KVe.

Lion. Er. K. Veera Ramani, B.E., M.I.E., F.I.V.,
 REGISTERED PANEL ENGINEER (CLASS 1A)



REGISTERED STRUCTURAL ENGINEER AND
 TOWN AND COUNTRY PLANNING DEPARTMENT
 No: 4, Azhagu Nayar, Arulananda Nagar
 7th Street Extn., (E), Thanjavur-613 007.

Phone: (04362)-272592, Cell No: 9443784282

LICENSED SURVEYOR

SHEET NO:- 6/10

PLAN SHOWING THE M/S A.R.R. SL VIDYASHRAAM SENIOR SECONDARY SCHOOL AT DOOR No.156, T.S.No: 1009 / 3 PART, BLOCK No.19, WARD No.4, A.R. RAMASAMY ROAD, KUMBAKONAM MUNICIPAL TOWN AND TALUK, THANJAVUR DISTRICT.

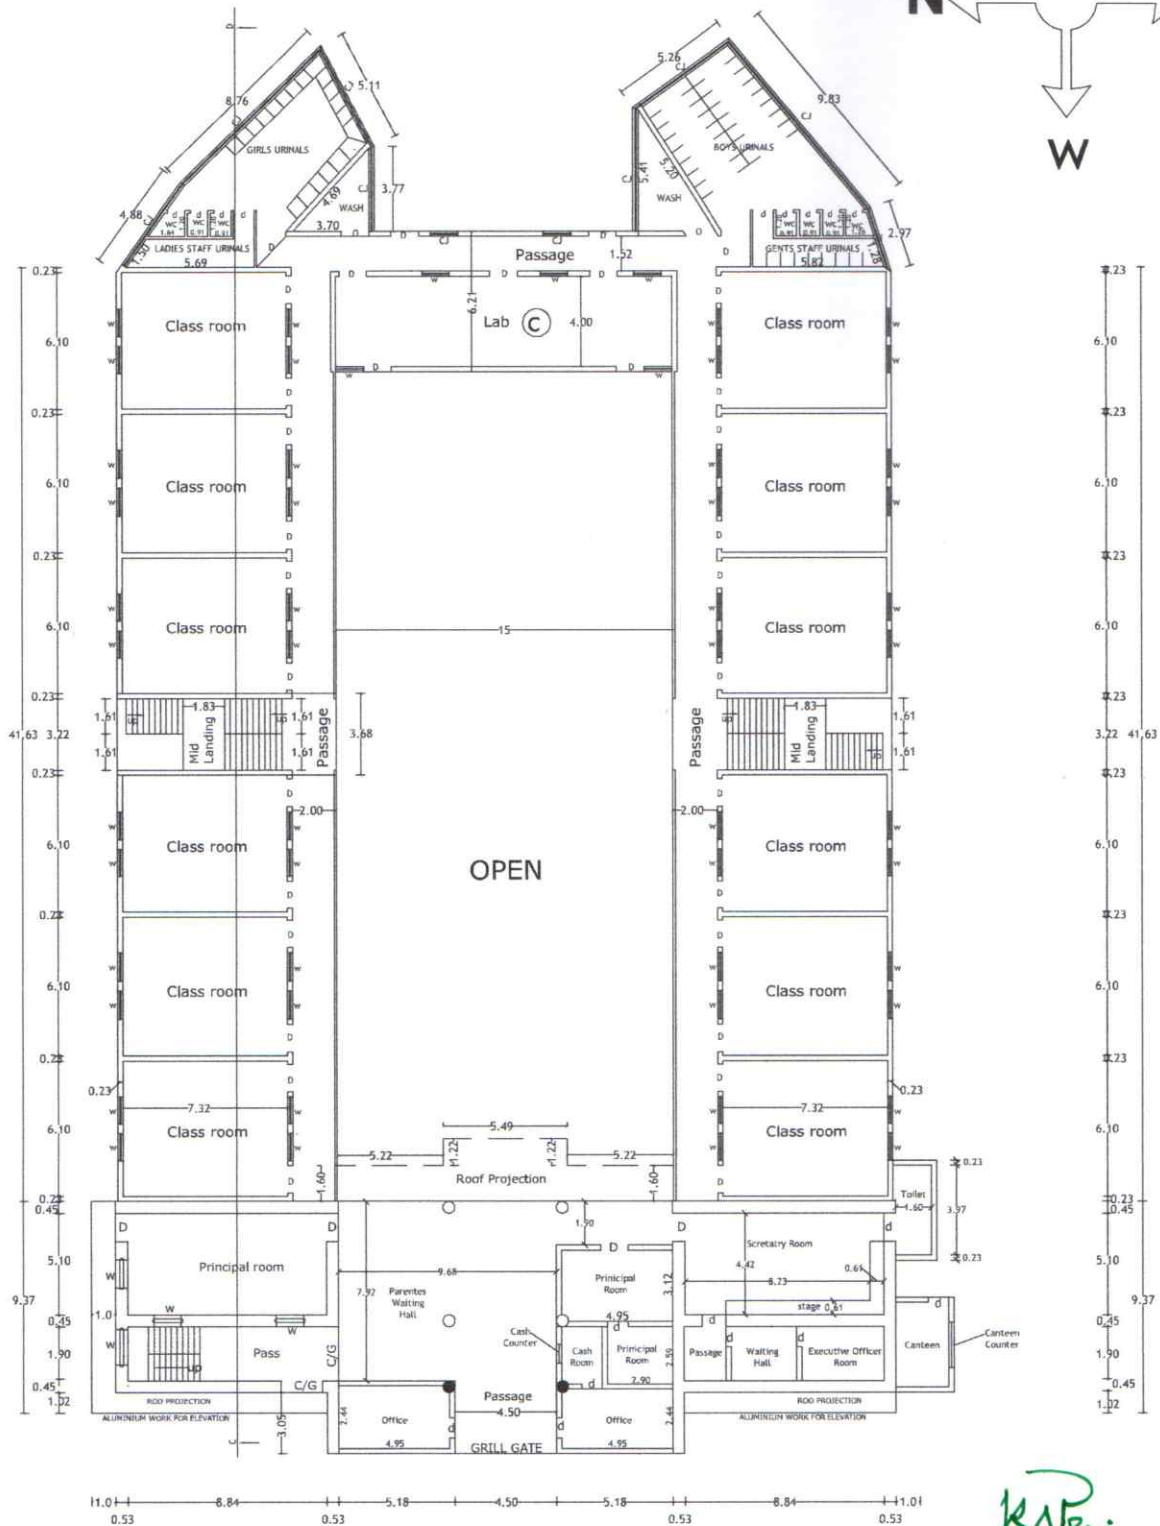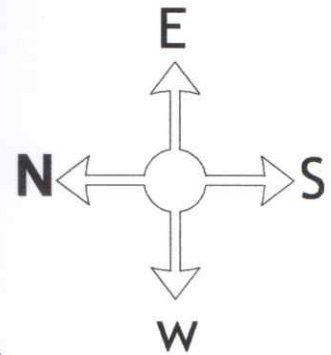


For ARR SL VIDYASHRAAM SR. SECONDARY SCHOOL

V. Suresh

CORRESPONDENT **GROUND FLOOR PLAN**

K. Veera Ramani
Mr. K. Veera Ramani, B.E., M.I.E., F.I.V.,
REGISTERED PANEL ENGINEER (CLASS 1A)
REGISTERED ENGINEER AND
REGISTERED STRUCTURAL ENGINEER IN
TOWN AND COUNTRY PLANNING DEPARTMENT
No: 4, Azhagu Nayar, Arulananda Nagar
7th Street Extn., (E), Thanjavur-613 007.
Phone: (04362)-272592, Cell No: 94437 84282

PLAN SHOWING THE REGULARISATION OF THE ARR SL VIDYASHRAAM SENIOR SECONDARY SCHOOL [EXISTING BUILDING]
 AT DOOR NO:-156, A.R.R ROAD, KUMBAKONAM - 612001. COMPRISED IN T.S.NO:- 1009/3, 1010/2C, 1012/2 & 1017/1, WARD NO;-4,
 BLOCK NO;-19, OF SEMBODAI VILLAGE, KUMBAKONAM MUNICIPAL TOWN AND TALUK, THANJAVUR DISTRICT. SCALE 1:100.

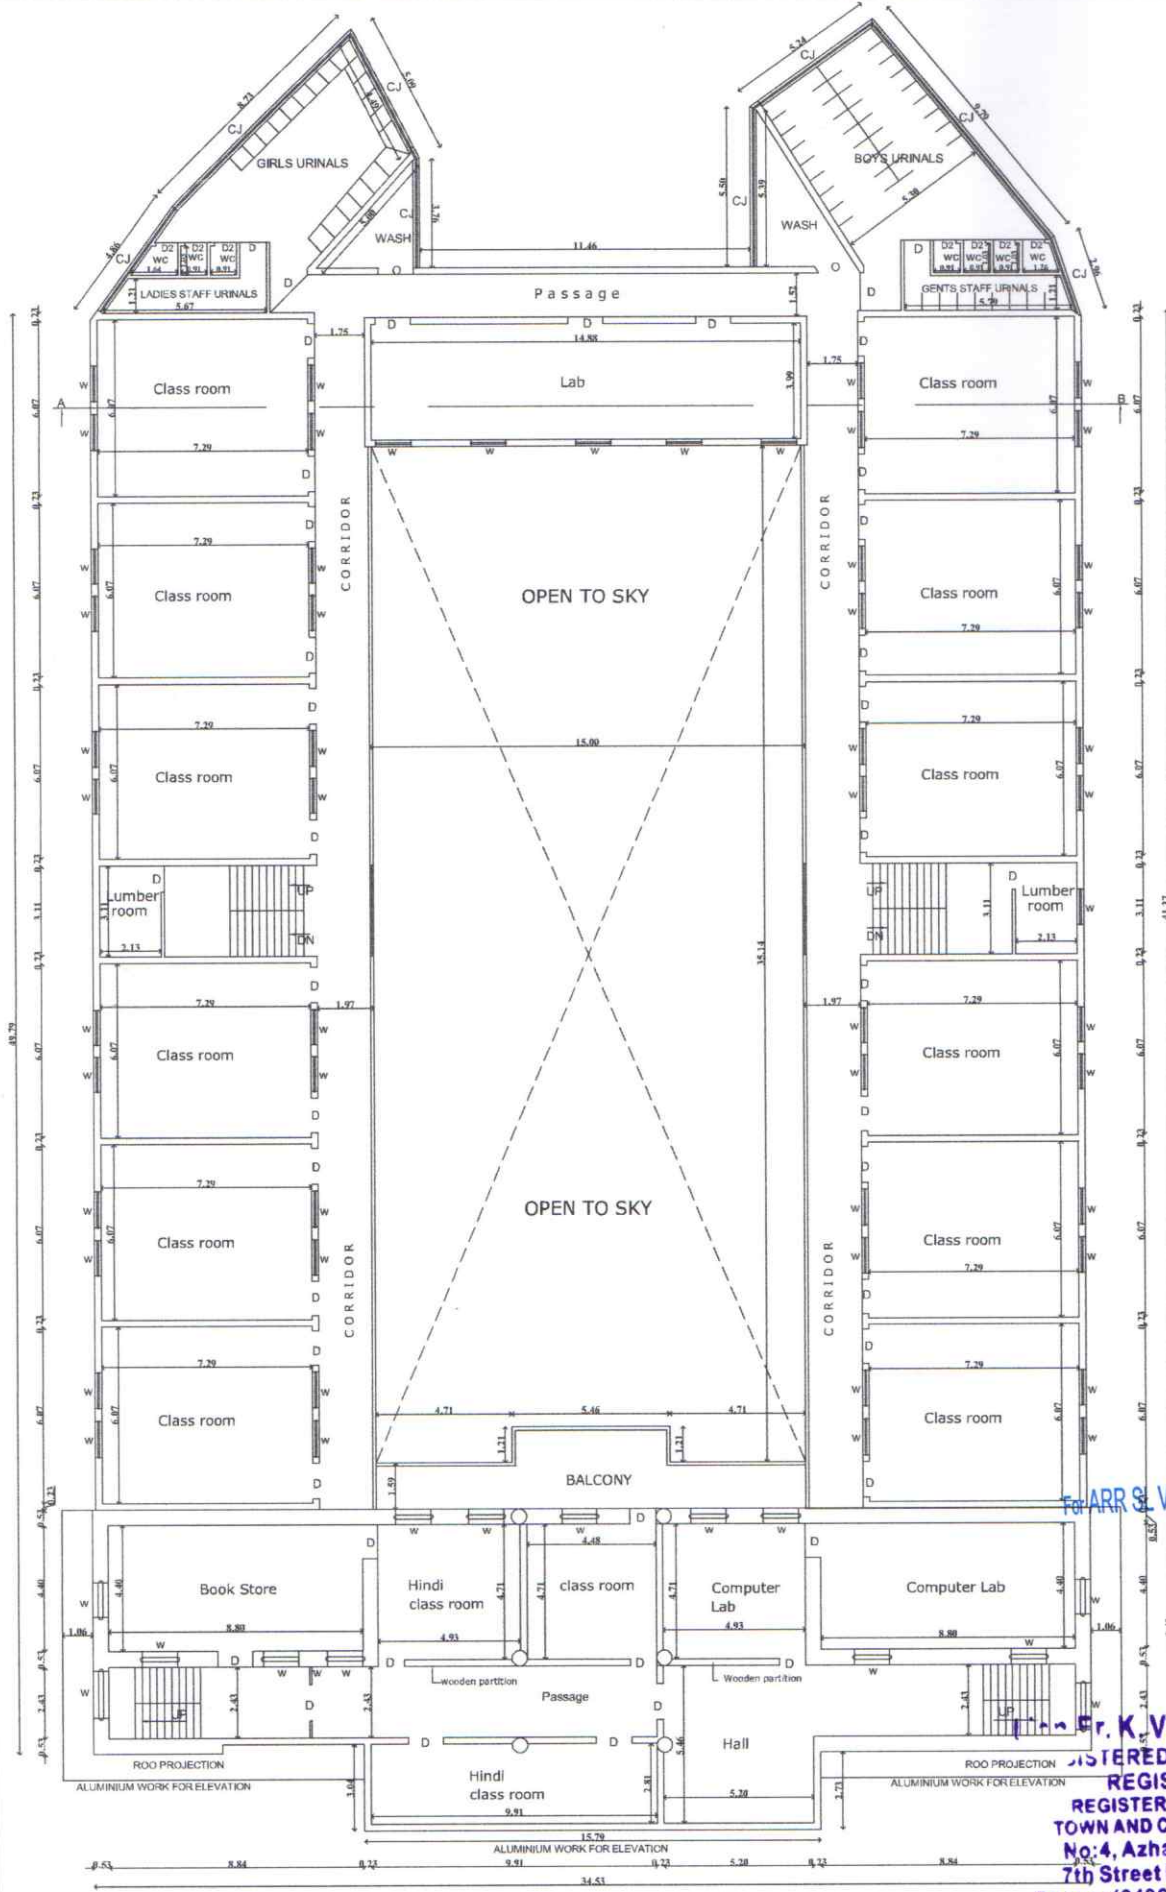

SPECIFICATION:

SAND FILLING IN FOUNDATION
 RCC 1:5:10 IN FOUNDATION
 BRICK WORK IN CM 1:5
 RCC WORK IN 1:1:2
 PLASTERING IN CM 1:4

SCHEDULE OF JOINERIES

D	DOOR	: 1.30X2.44 (4'3"X8'0")
D1	DOOR	: 0.91X2.13 (3'0"X7'0")
D2	DOOR	: 0.75X2.13 (2'6"X7'0")
W	WINDOW	: 1.37X1.22 (4'6"X4'0")
W1	WINDOW	: 0.91X1.22 (3'0"X4'0")
V	VENTILATOR	: 0.81X0.61 (2'0"X2'0")

LEGEND


	REGULARISATION		BOUNDARY
	ROAD		

For ARR SL VIDYASHRAAM SR. SECONDARY SCHOOL
Y. Suchanda
 CORRESPONDENT
 OWNER: *K.R.E.*

Mr. K. Veera Ramani, BE., M.I.E., F.I.V.,
 REGISTERED PANEL ENGINEER (CLASS 1A)
 REGISTERED ENGINEER AND
 REGISTERED STRUCTURAL ENGINEER IN
 TOWN AND COUNTRY PLANNING DEPARTMENT
 No:4, Azhagu Nagar, Arulananda Nagar
 7th Street Extn., (E), Thanjavur-613 007.
 Phone: (04362)-272592, Cell No: 94437 84282

FIRST FLOOR PLAN BLOCK - A

PLAN SHOWING THE REGULARISATION OF THE ARR SL VIDYASHRAAM SENIOR SECONDARY SCHOOL [EXISTING BUILDING]
 AT DOOR NO:-156, A.R.R ROAD, KUMBAKONAM - 612001. COMPRISED IN T.S.NO:- 1009/3, 1010/2C, 1012/2 & 1017/1, WARD NO;-4,
 BLOCK NO;-19, OF SEMBODAI VILLAGE, KUMBAKONAM MUNICIPAL TOWN AND TALUK, THANJAVUR DISTRICT. SCALE 1:100.

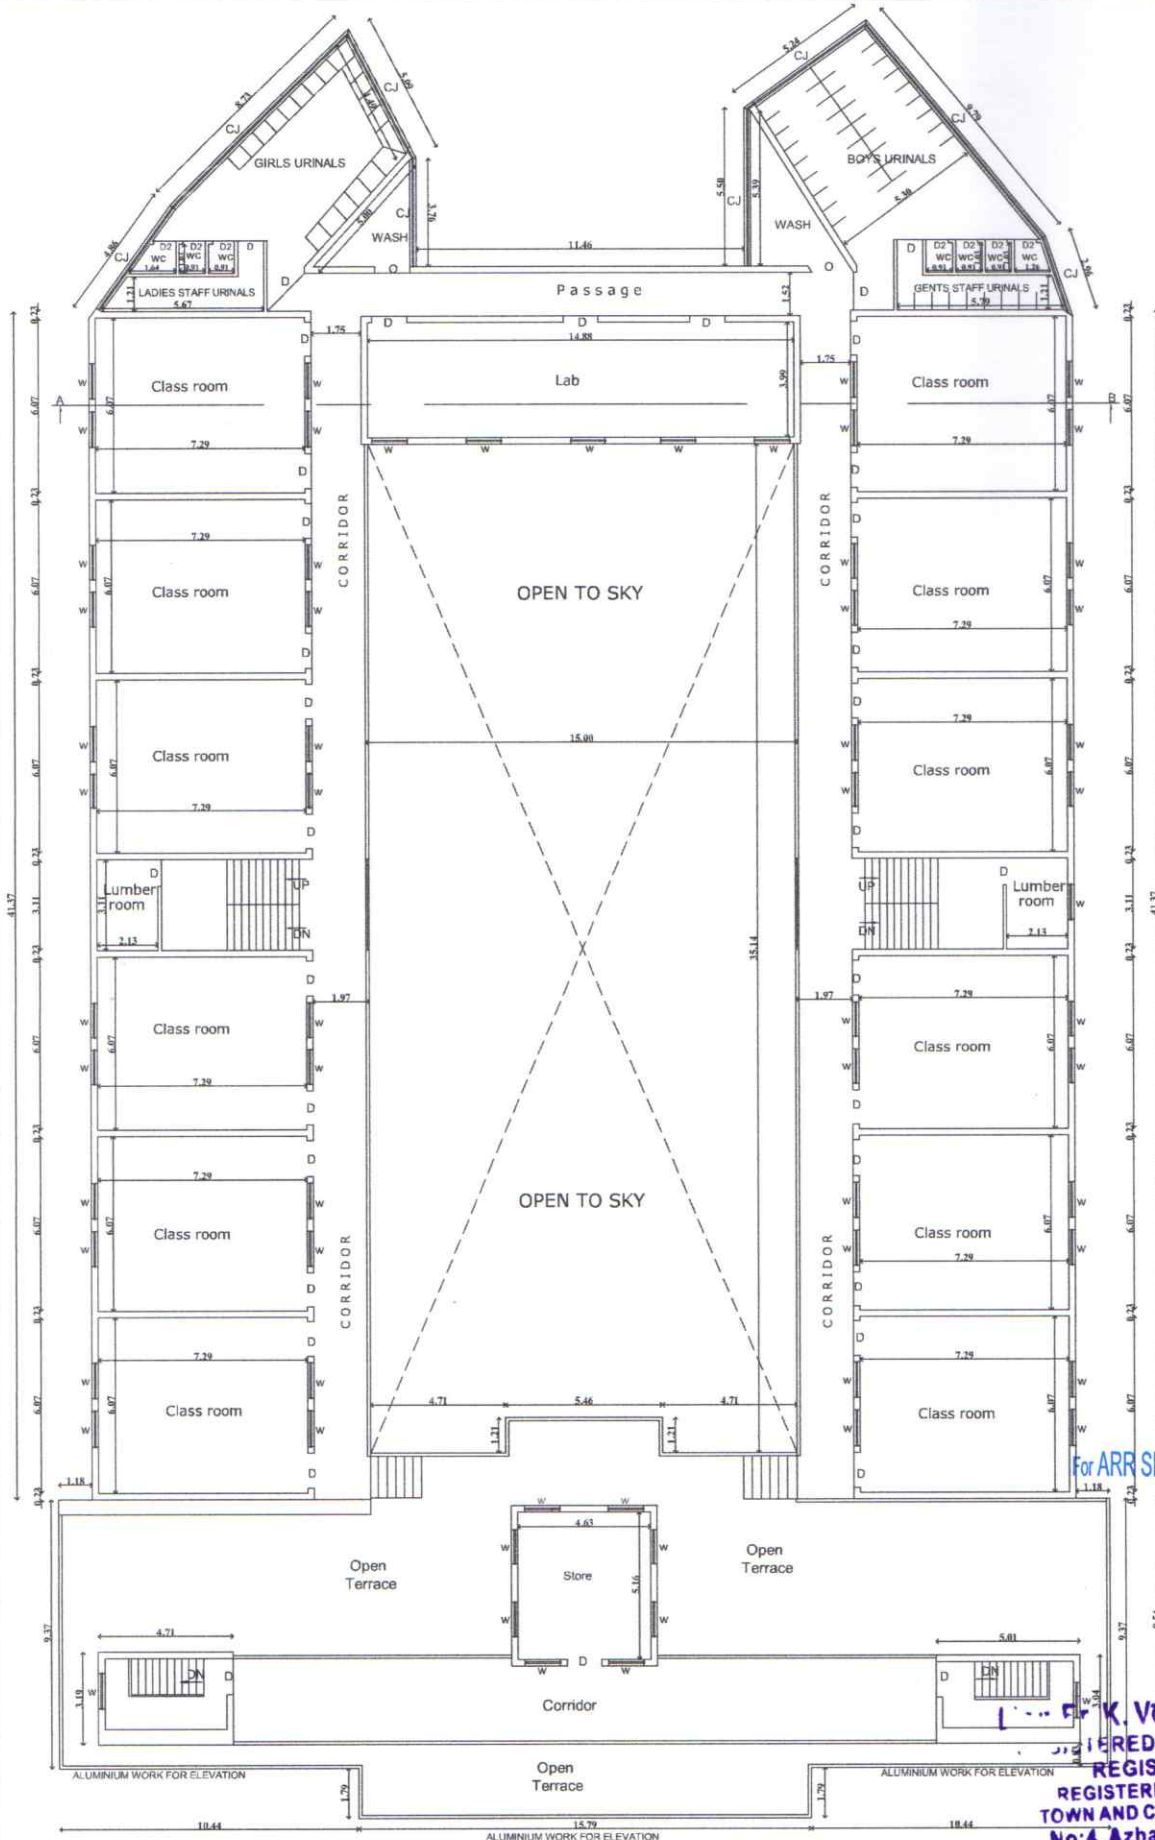

SPECIFICATION:

SAND FILLING IN FOUNDATION
 PCC 1:5:10 IN FOUNDATION
 BRICK WORK IN CM 1:5
 RCC WORK IN 1:1:2
 PLASTERING IN CM 1:4

SCHEDULE OF JOINERIES

D	DOOR	: 1.30x2.44 (4'3"x8'0")
D1	DOOR	: 0.91x2.13 (3'0"x7'0")
D2	DOOR	: 0.75x2.13 (2'6"x7'0")
W	WINDOW	: 1.37x1.22 (4'6"x4'0")
W1	WINDOW	: 0.91x1.22 (3'0"x4'0")
V	VENTILATOR	: 0.61x0.61 (2'0"x2'0")

LEGEND

[Symbol]	REGULARISATION	[Symbol]	BOUNDARY
[Symbol]	ROAD		

For ARR SL VIDYASHRAAM SR. SECONDARY SCHOOL

V. Suresh


CORRESPONDENT

OWNER:
K. Vaera Ramani

K. Vaera Ramani, BE., M.I.E., F.I.V.,
REGISTERED PANEL ENGINEER (CLASS 1A)
REGISTERED ENGINEER AND
REGISTERED STRUCTURAL ENGINEER IN
TOWN AND COUNTRY PLANNING DEPARTMENT
No: 4, Azhagu Nagar, Arulananda Nagar
7th Street Extn., (E), Thanjavur-613 007.
Phone: (04362)-272592, Cell No: 94437 84282

SECOND FLOOR PLAN(PART) BLOCK - A

PLAN SHOWING THE REGULARISATION OF THE ARR SL VIDYASHRAAM SENIOR SECONDARY SCHOOL [EXISTING BUILDING]
 AT DOOR NO:-156, A.R.R ROAD, KUMBAKONAM - 612001. COMPRISED IN T.S.NO:- 1009/3, 1010/2C, 1012/2 & 1017/1, WARD NO;-4,
 BLOCK NO;-19, OF SEMBODAI VILLAGE, KUMBAKONAM MUNICIPAL TOWN AND TALUK, THANJAVUR DISTRICT. SCALE 1:100.

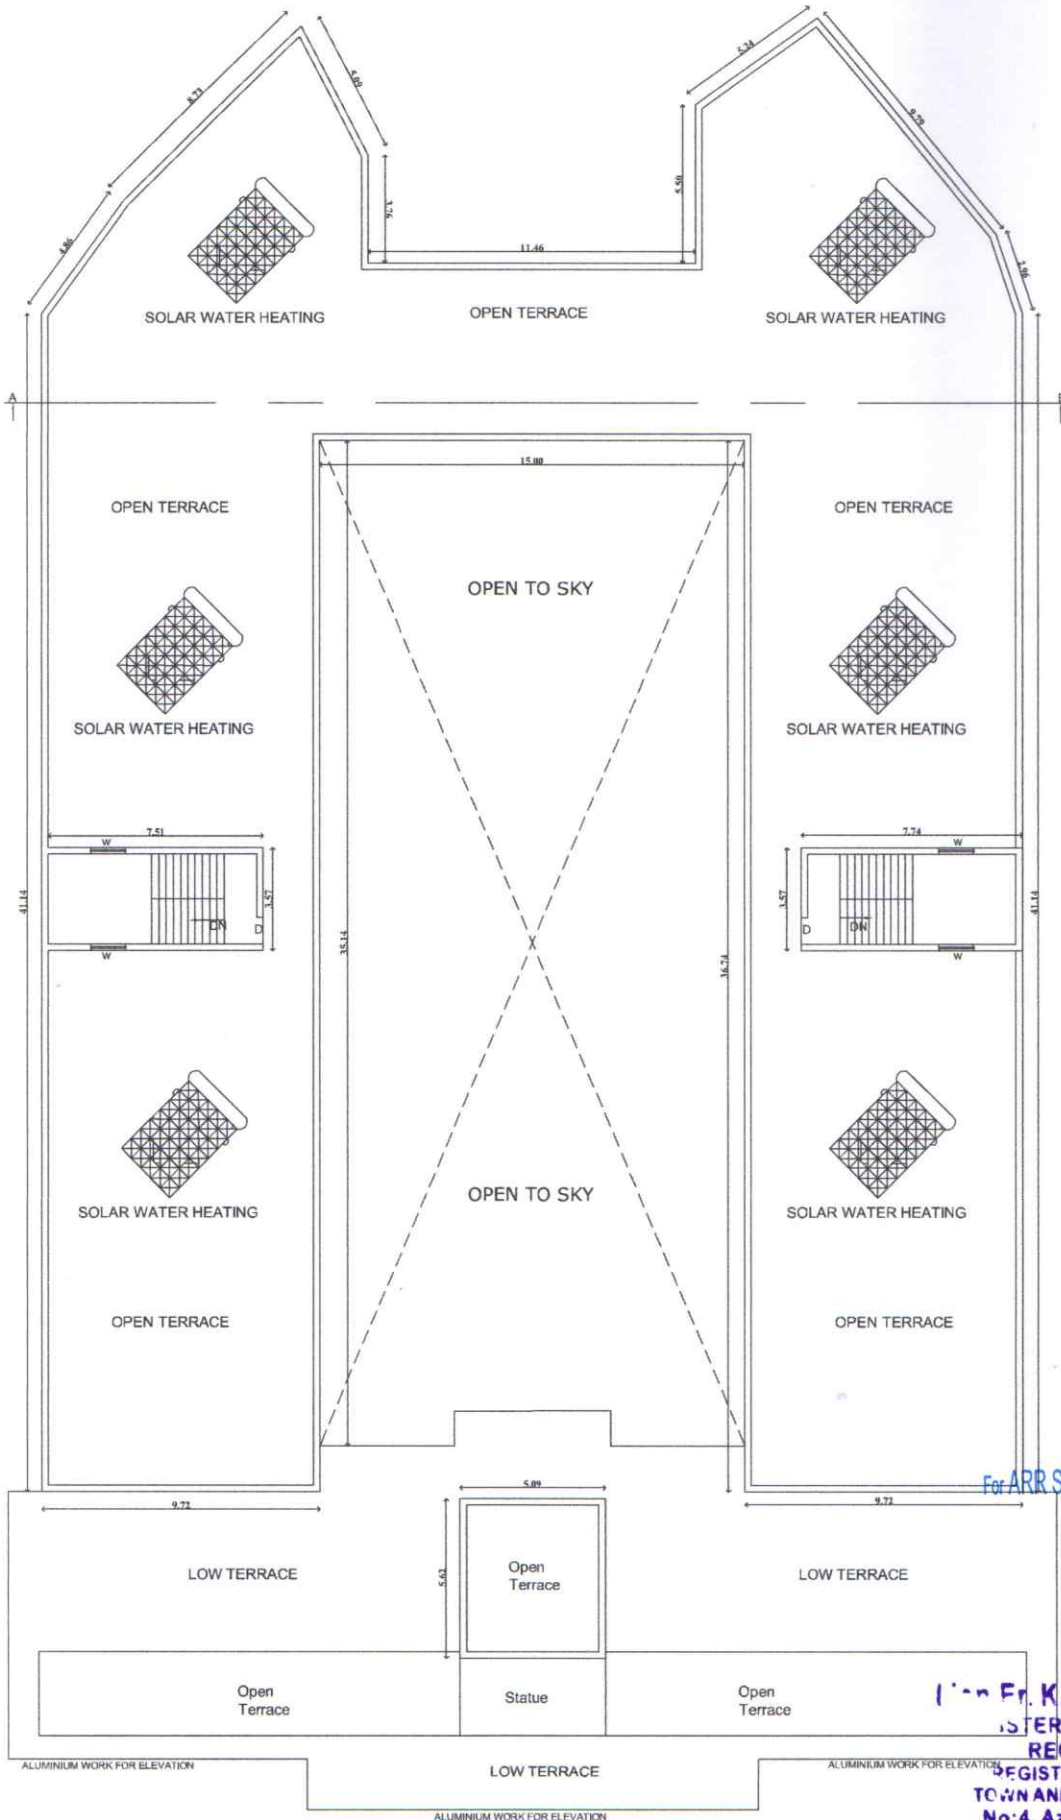

SPECIFICATION:	
SAND FILLING IN FOUNDATION	
PCC 1:5:10 IN FOUNDATION	
BRICK WORK IN CM 1:5	
RCC WORK IN 1:1:2	
PLASTERING IN CM 1:4	
SCHEDULE OF JOINERIES	
D	DOOR : 1.30X2.44 (4'3"X8'0")
D1	DOOR : 0.91X2.13 (3'0"X7'0")
D2	DOOR : 0.75X2.13 (2'6"X7'0")
W	WINDOW : 1.37X1.22 (4'6"X4'0")
W1	WINDOW : 0.91X1.22 (3'0"X4'0")
V	VENTILATOR : 0.61X0.61 (2'0"X2'0")

LEGEND	
	REGULARISATION
	BOUNDARY
	ROAD

For ARR SL VIDYASHRAAM SR. SECONDARY SCHOOL

S. S. Sankaranarayanan

CORRESPONDENT


OWNER:

K. Veera Ramani

M. K. Veera Ramani, BE., M.I.E., F.I.V.,
REGISTERED PANEL ENGINEER (CLASS 1A)
REGISTERED ENGINEER AND
REGISTERED STRUCTURAL ENGINEER IN
TOWN AND COUNTRY PLANNING DEPARTMENT
No:4, Azhagu Nagar, Arulananda Nagar
7th Street Extn., (E), Thanjavur-613 007.
Phone: (04362)-272592, Cell No: 94437 84282


TERRACE FLOOR PLAN BLOCK - A

PLAN SHOWING THE REGULARISATION OF THE ARR SL VIDYASHRAAM SR. SECONDARY SCHOOL (EXISTING BUILDING) AT
 DOOR NO:-156, A.R.R ROAD, KUMBAKONAM - 612001. COMPRISED IN T.S.NO:- 1009/3, 1010/2C, 1012/2 & 1017/1, WARD NO:-4,
 BLOCK NO:-19, OF SEMBODAI VILLAGE, KUMBAKONAM MUNICIPAL TOWN AND TALUK, THANJAVUR DISTRICT. SCALE 1:100.

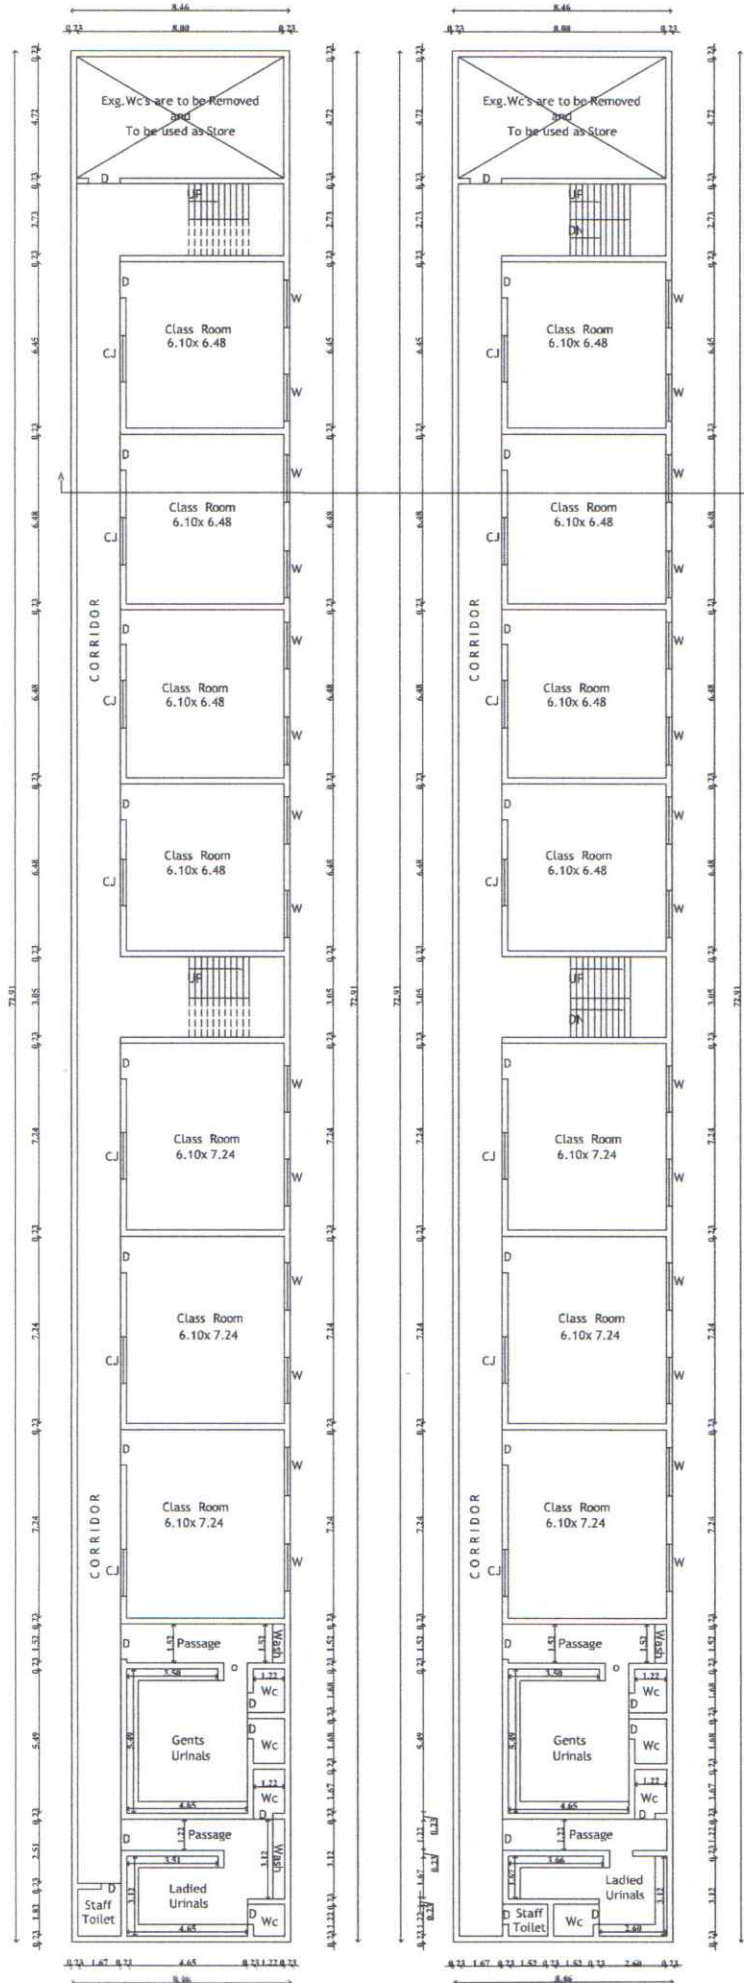


GROUND FLOOR PLAN
 APJ ABDUL KALAM BLOCK


FIRST FLOOR PLAN
 APJ ABDUL KALAM BLOCK

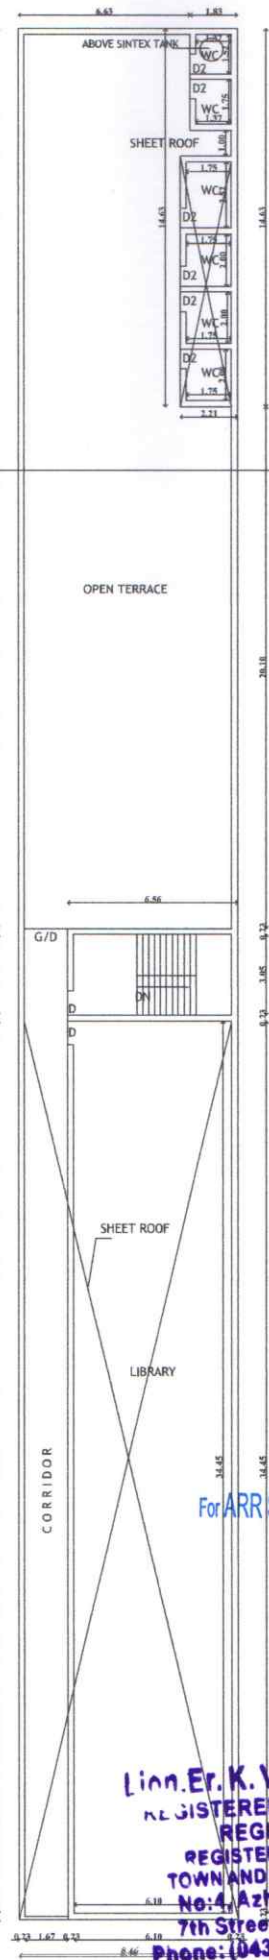

SECOND FLOOR PLAN (PART)
 APJ ABDUL KALAM BLOCK

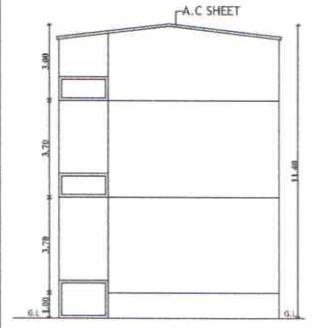

ELEVATION
 BLOCK - C

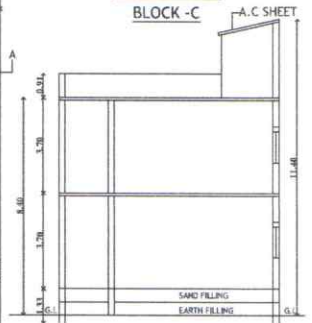

SECTION ON A-A
 BLOCK - C

SPECIFICATION:
 SAND FILLING IN FOUNDATION
 PCC 1:5:10 IN FOUNDATION
 BRICK WORK IN CM 1:5
 RCC WORK IN 1:1:2
 PLASTERING IN CM 1:4

SCHEDULE OF JOINERIES

MD	MAIN DOOR	:	1.200x2.13 (3'7"x6'9")
D1	DOOR	:	0.910x2.13 (3'0"x6'9")
D2	DOOR	:	0.730x2.13 (2'5"x6'9")
W	WINDOW	:	1.37x1.22 (4'6"x4'0")
W1	WINDOW	:	0.91x1.22 (3'0"x4'0")
V	VENTILATOR	:	0.61x0.61 (2'0"x2'0")

LEGEND

[Symbol]	REGULARISATION	[Symbol]	BOUNDARY
[Symbol]	ROAD		

For ARR SL VIDYASHRAAM SR. SECONDARY SCHOOL

Y. Suchandale

CORRESPONDENT

K. V. R.
Linn. Er. K. V. Ramani, BE., M.I.E., F.I.V.,
 REGISTERED PANEL ENGINEER (CLASS 1A)
 REGISTERED ENGINEER AND
 REGISTERED STRUCTURAL ENGINEER IN
 TOWN AND COUNTRY PLANNING DEPARTMENT
 No: 4, Azhagu Nagar, Arulananda Nagar
 7th Street Extn., (E), Thanjavur-613 007.
 Phone: (04362)-272592, Cell No: 94437 84288